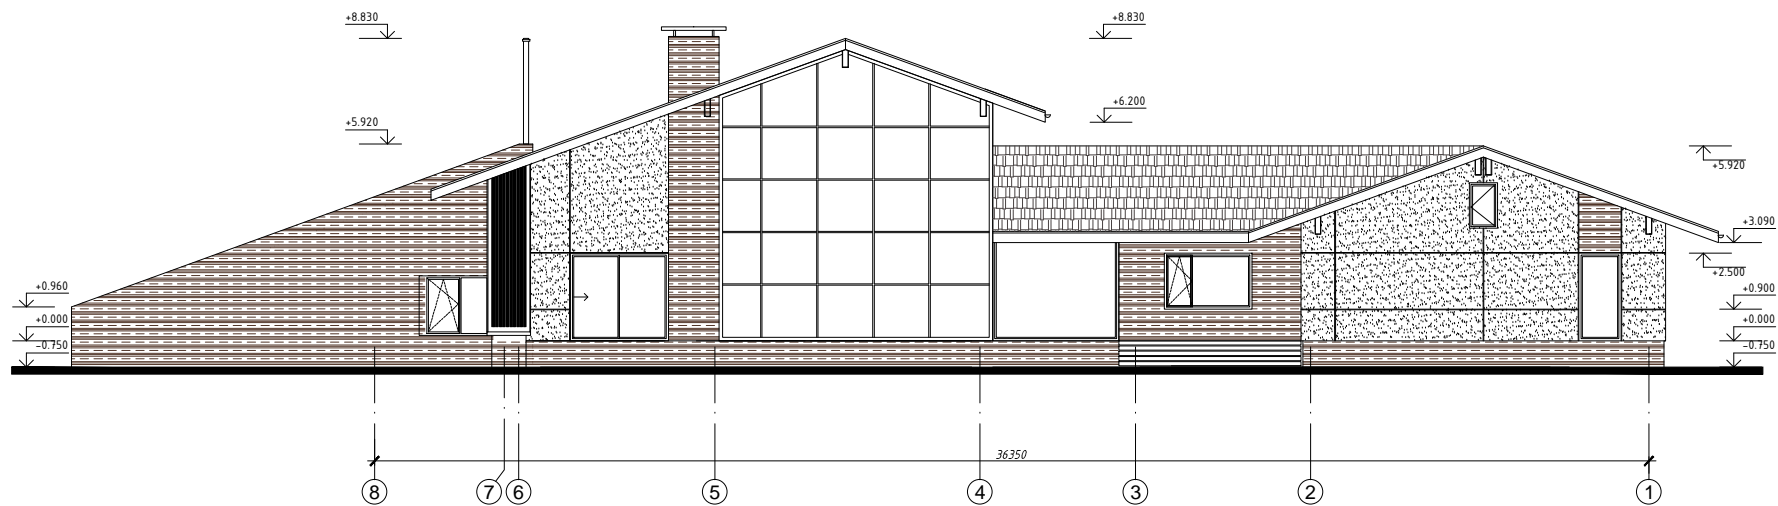


Фасад 8-1

[illegible]