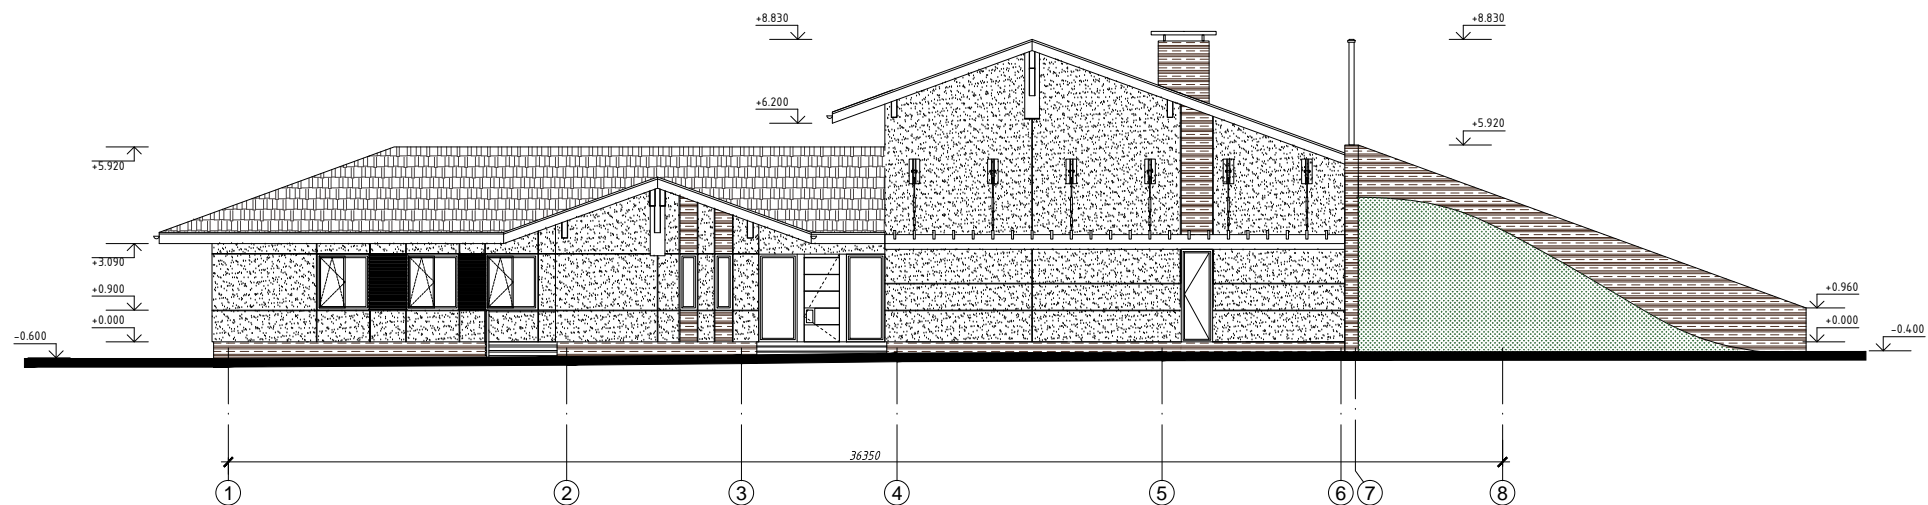


Фасад 1-8

[illegible]