




ФАСАД 4

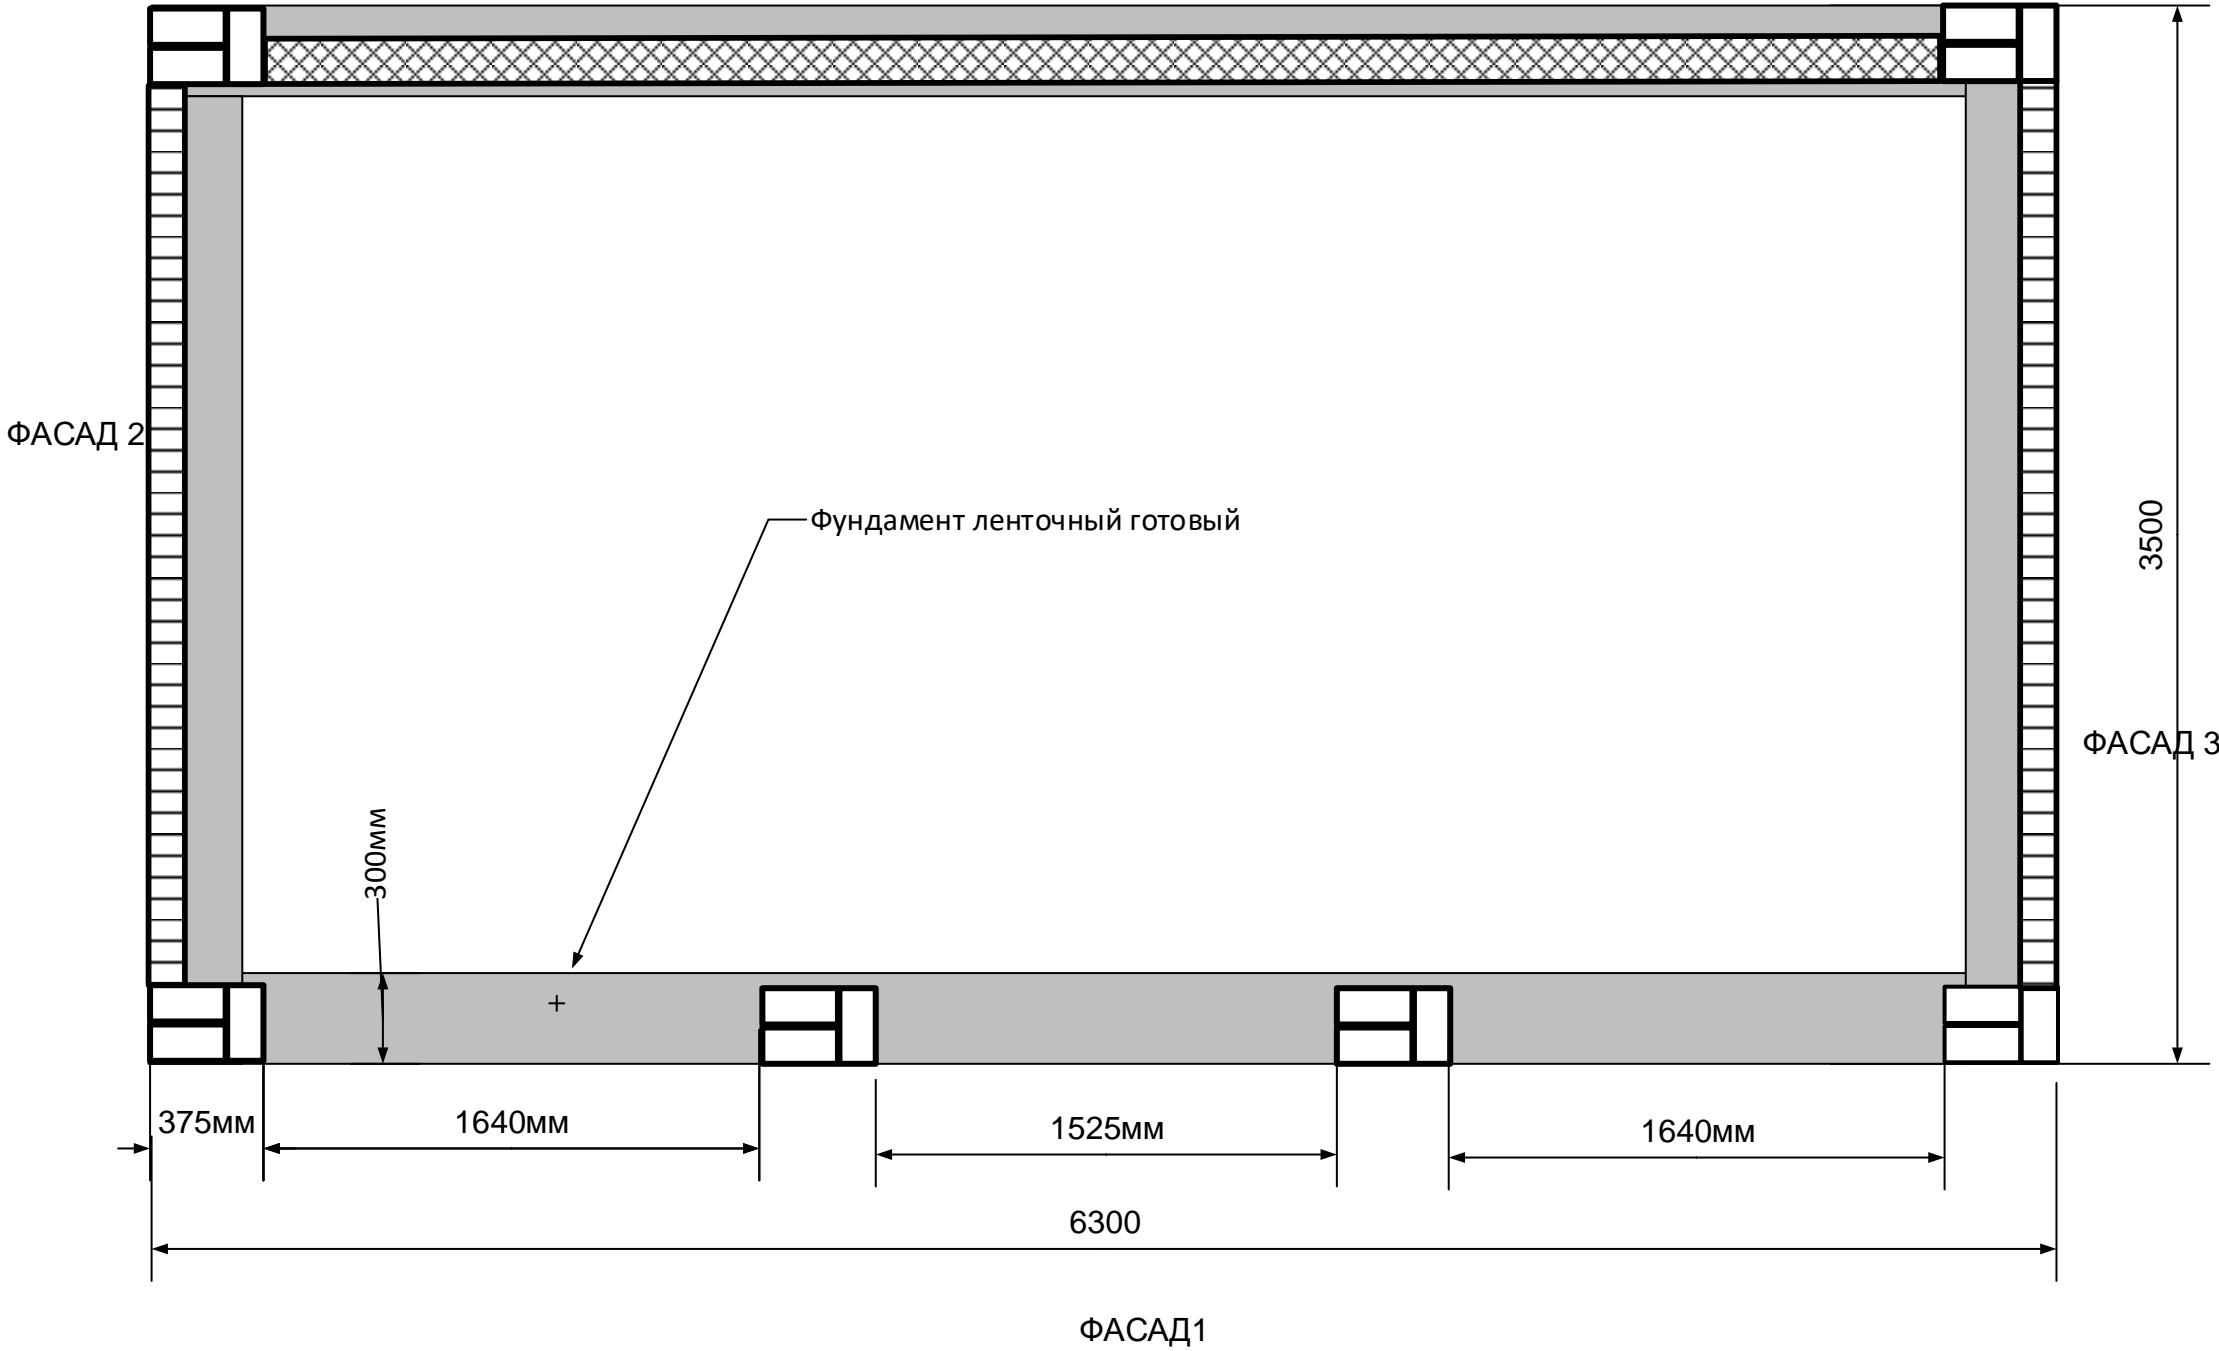

ФАСАД 2 (3)

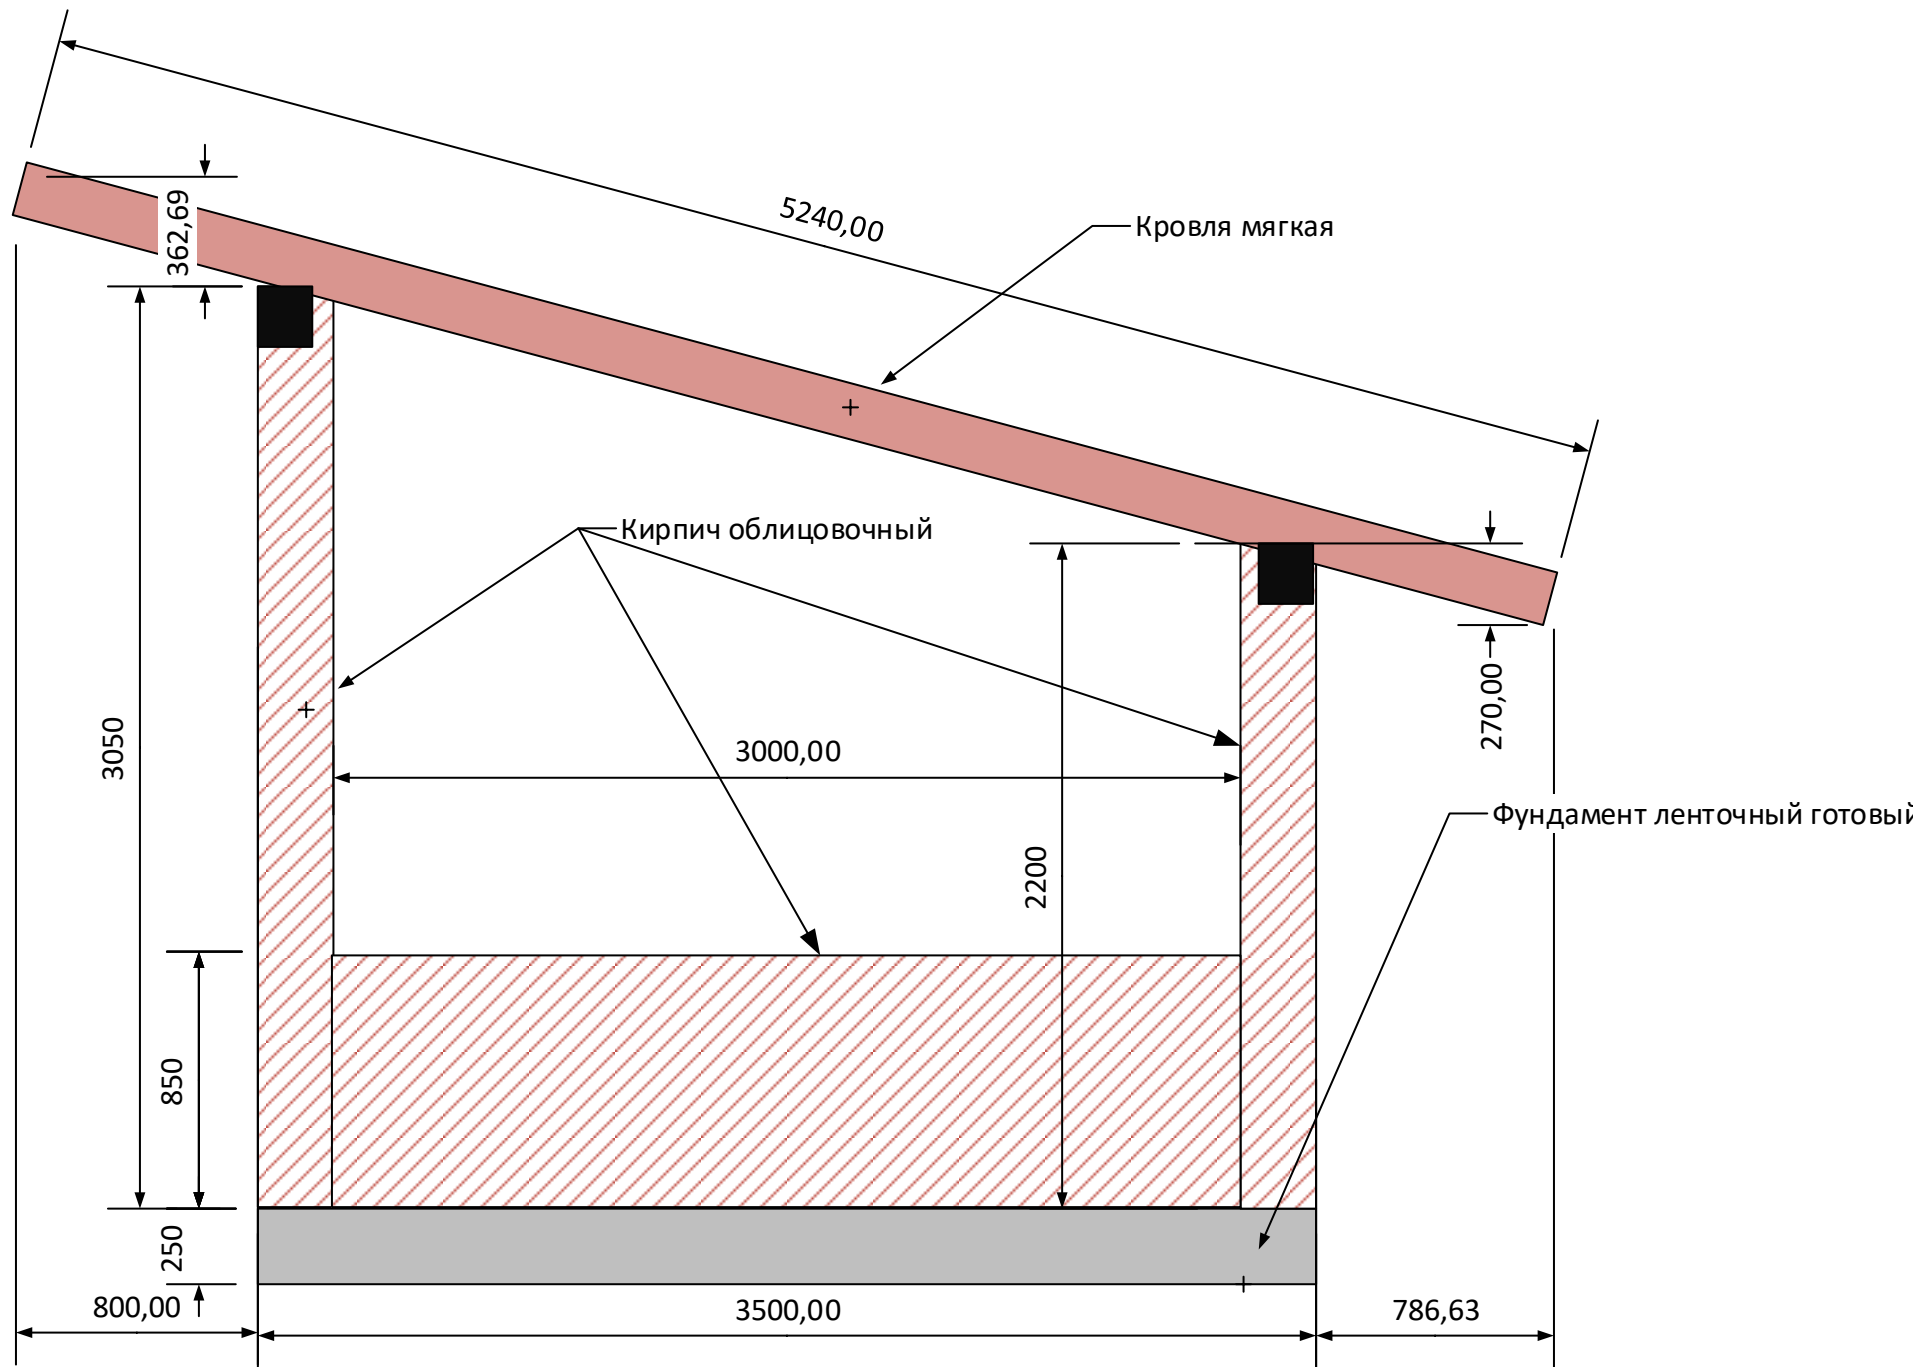

ФАСАД 1

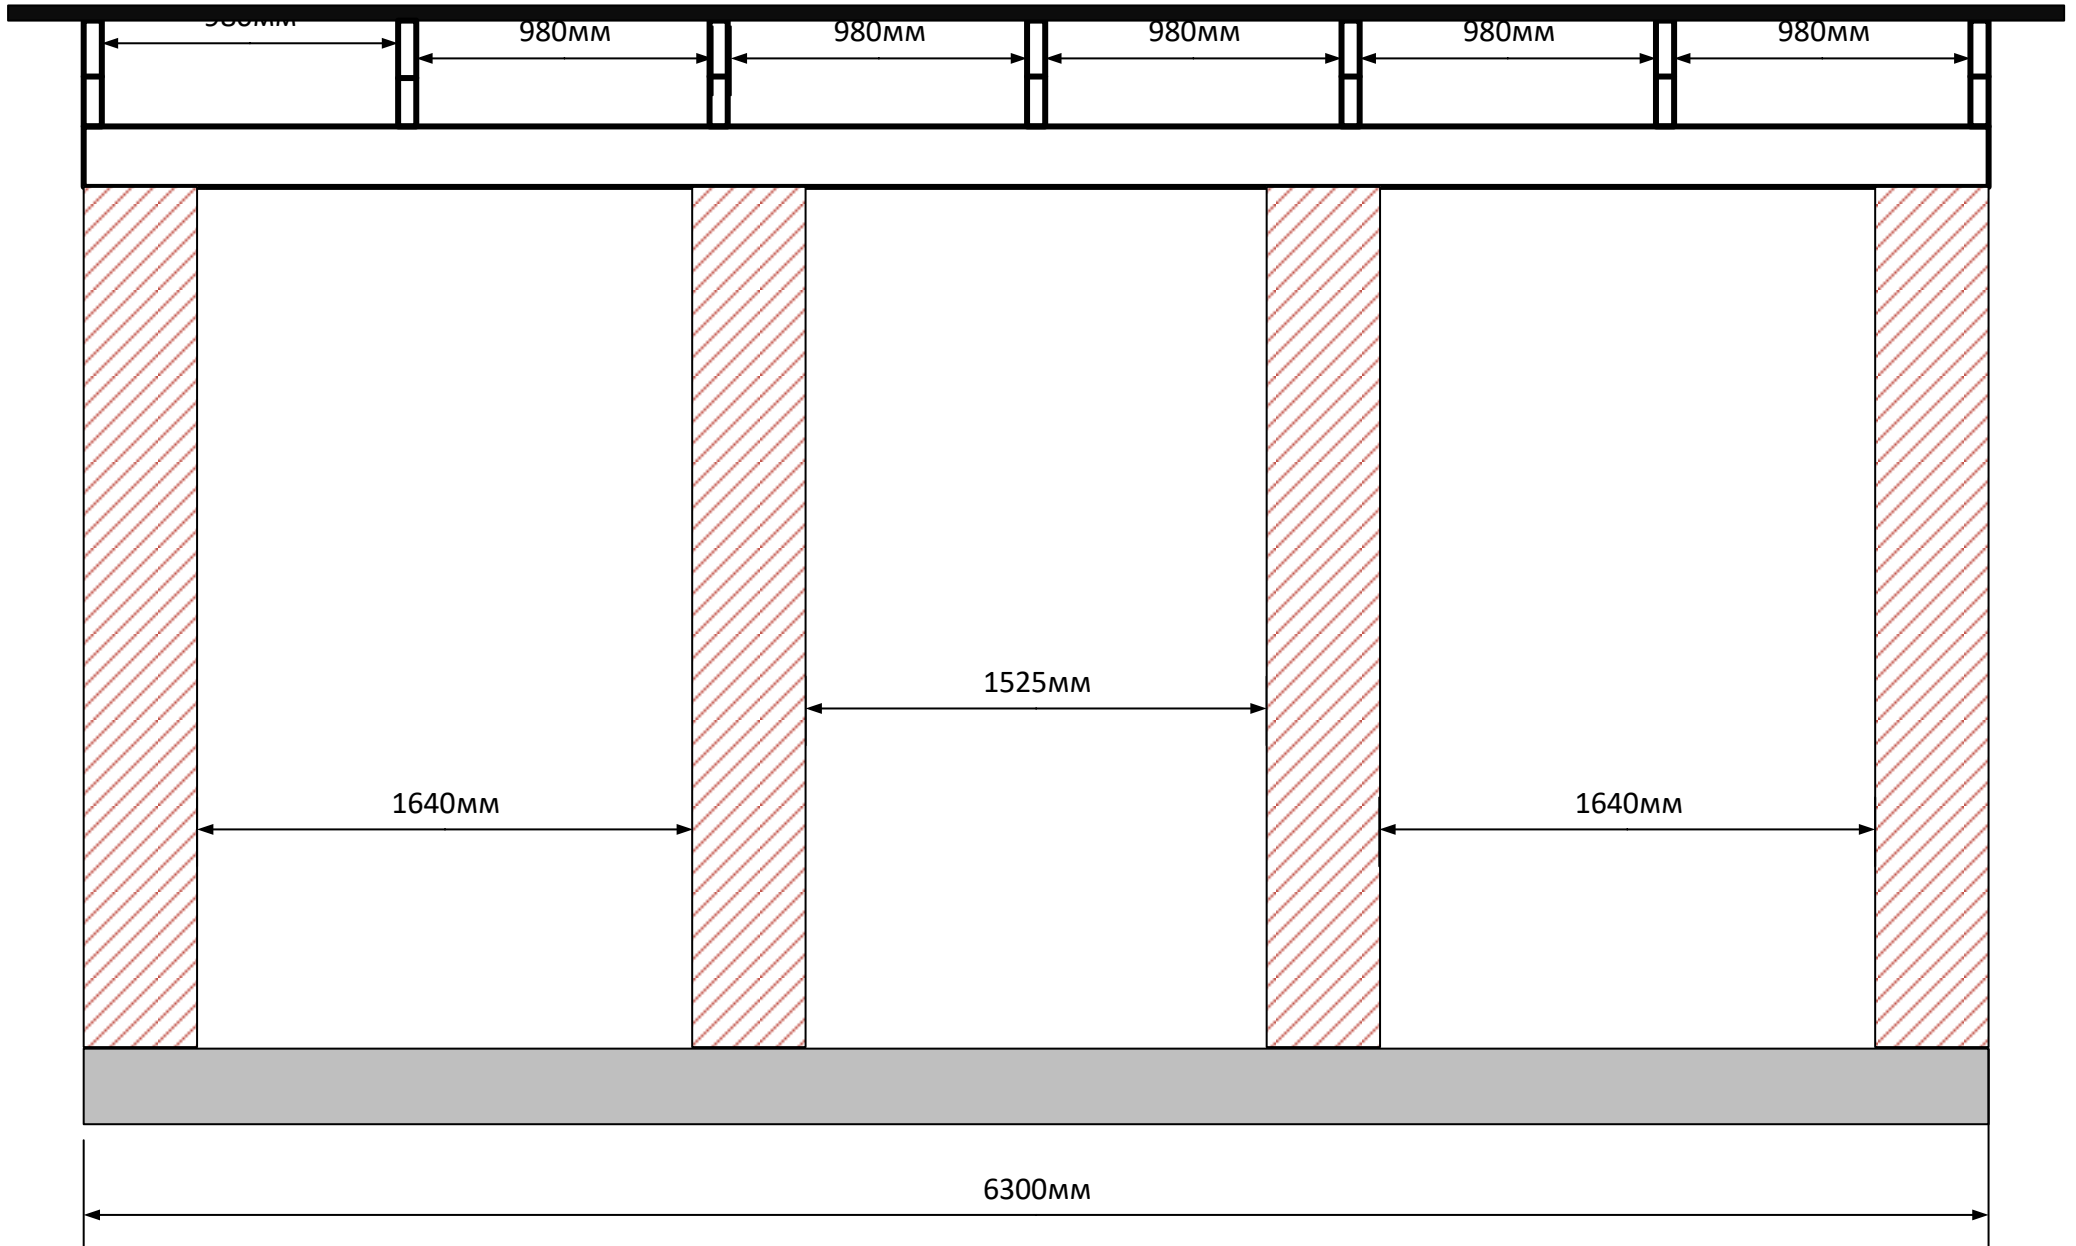

ФАСАД 4

Газоблок 600*200*150мм

5565,00

